


NOTES:

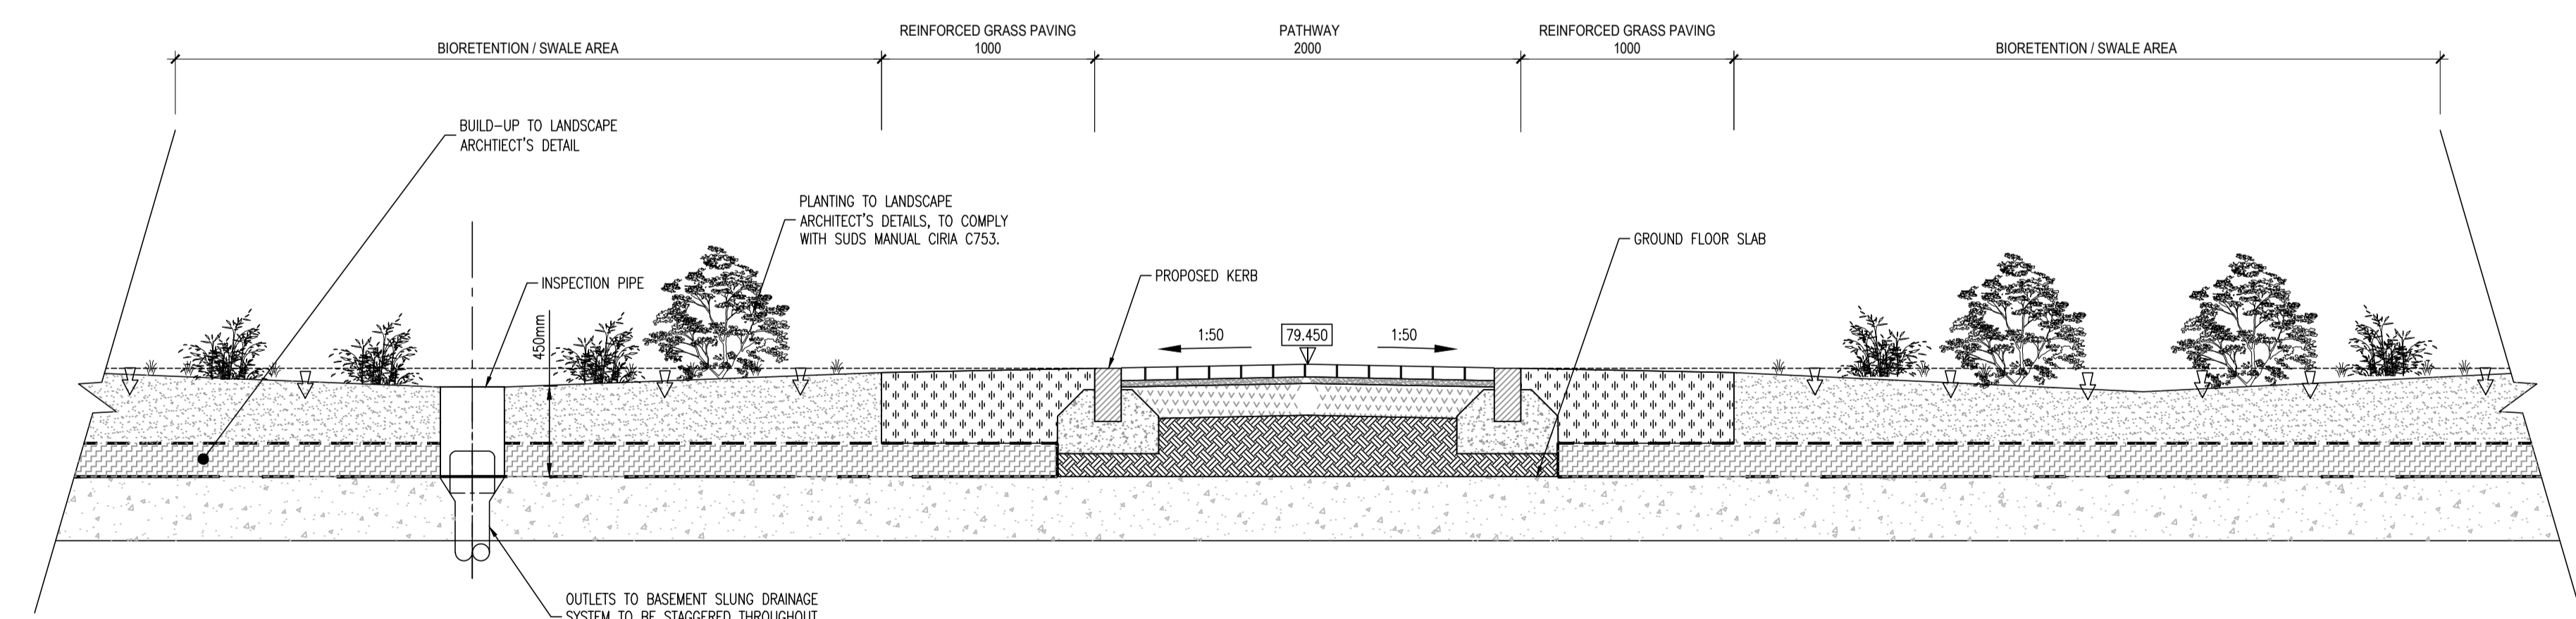

SECTION F-F THROUGH BIO-RETENTION  
SCALE 1:25

P02	09-12-20	PLANNING	BS	NJF
P01	06-11-20	PLANNING	BS	NJF
rev	date	description	by	chkd.
		A - Approved		
		B - Approved with comments		
		C - Do not use		

suitability issue purpose  
S2 - INFORMATION PLANNING



DUBLIN OFFICE: Ormond House, Upper Ormond Quay, Dublin 7, D07 W704  
PHONE: +353 1 450 4000  
CORK OFFICE: Phoenix House, Monahan Road, Cork, T12 H1XV  
PHONE: +353 (0)21 2264538  
WATERFORD OFFICE: Suite 10 The Arkum, Marzana Gate, Canada Street, Waterford, X91 W028  
PHONE: +353 51 309 500

project ref.  
RESIDENTIAL DEVELOPMENT AT  
GLENAMUCK ROAD

drawing title  
SUDS SECTIONS

client  
AXIS CONSTRUCTION

designed by	author	scale	sheet size
PCC	BS	AS SHOWN	A1
drawing no.		revision	
	170063-3141	P02	