








LEGEND

-  Trees retained
-  Basement layout
-  Building line
-  Underground services refer to DBFL drawings for details
-  Tree Protection fencing
-  Site Boundary

NOTE:
Refer to Arboricultural Impact & Tree Protection Strategy report for details on tree management during construction

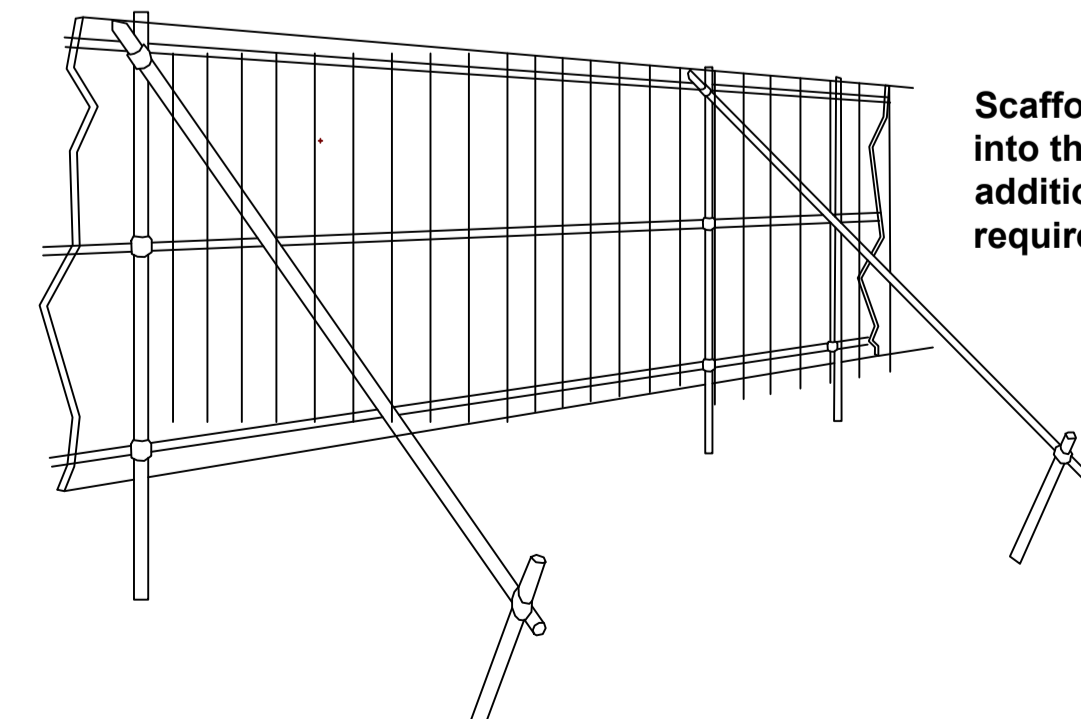

Scaffold Uprights driven well into the ground with additional bracing as required

TREE PROTECTION FENCING

CMK Horticulture & Arboriculture					
CLIENT: BOWREC DAC	PROJECT: GOLF LANE	JOB NO. TGLE002			
DRAWING: TREE PROTECTION	DATE: 04-11-20	SCALE: 1:500@ A1	DRAWING NO. 103		
DRAWN BY: Cianan Keating	CK ENTLES	REVISION: C			
NOTES © 2020 CMK Horticulture & Arboriculture Ltd. All rights reserved. STATUS: DRAFT					